



This drawing is the copyright of Paul Robinson Partnership (UK) LLP and can only be reproduced with their written permission. This drawing is not to be scaled. Any discrepancies on site are to be notified to Paul Robinson Partnership (UK) LLP. This drawing has been prepared for Planning and Building Regulations purposes only and does not constitute or form part of any contract unless specifically annexed thereto in writing by Paul Robinson Partnership (UK) LLP. On this drawing the term 'client' means the client named in the title block.

All intellectual rights are vested with GYBC & WELLINGTON CONSTRUCTION LTD and Paul Robinson Partnership (UK) LLP and cannot be used or reproduced without their permission.

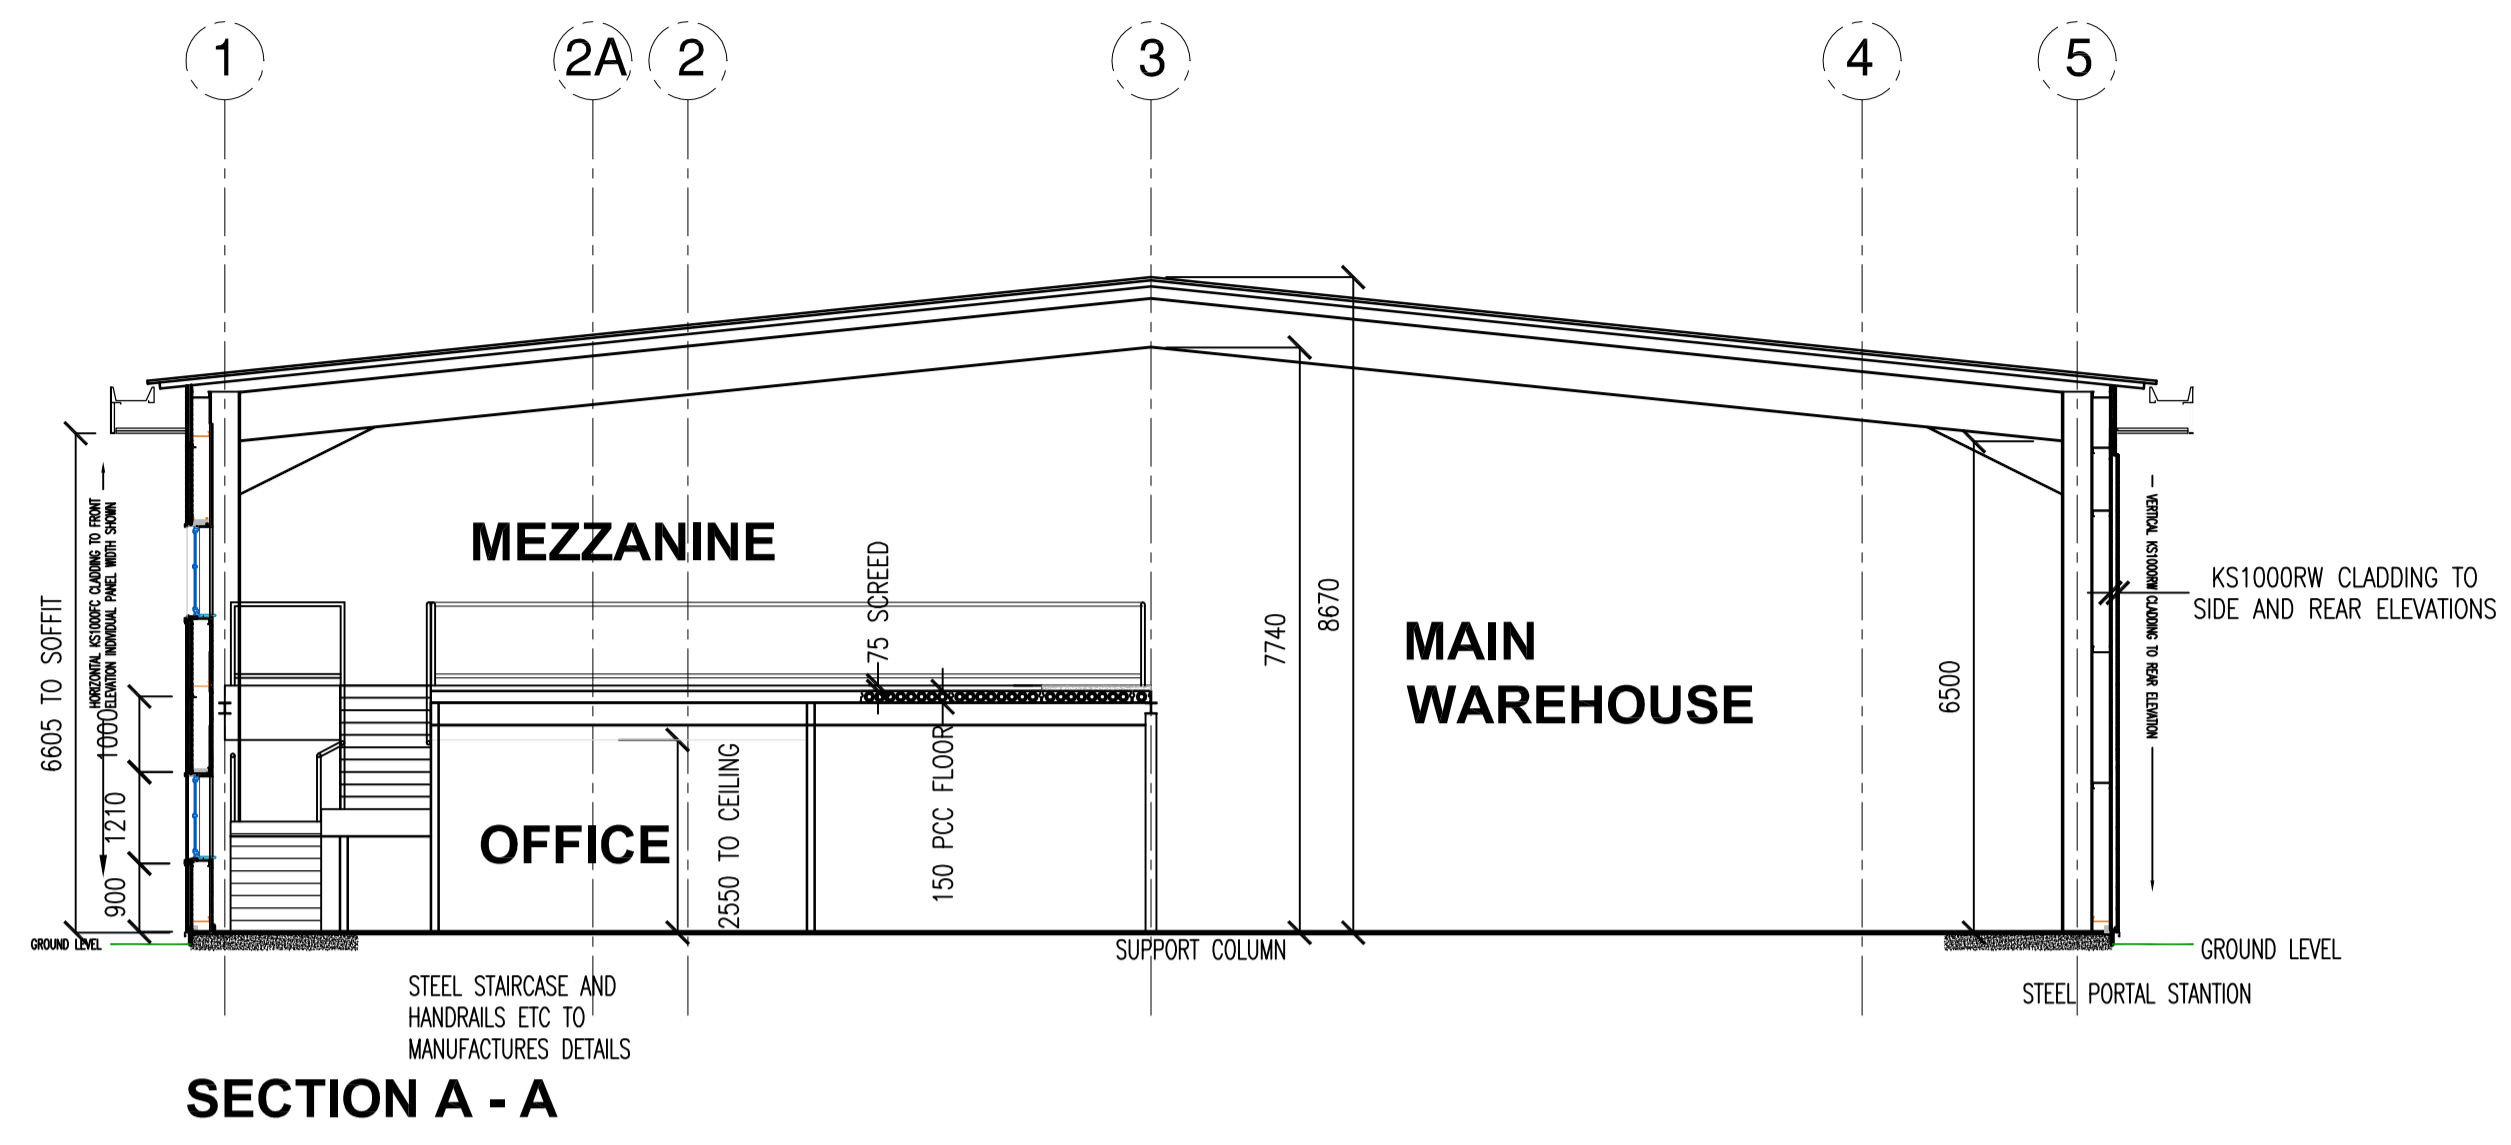

SECTION A - A

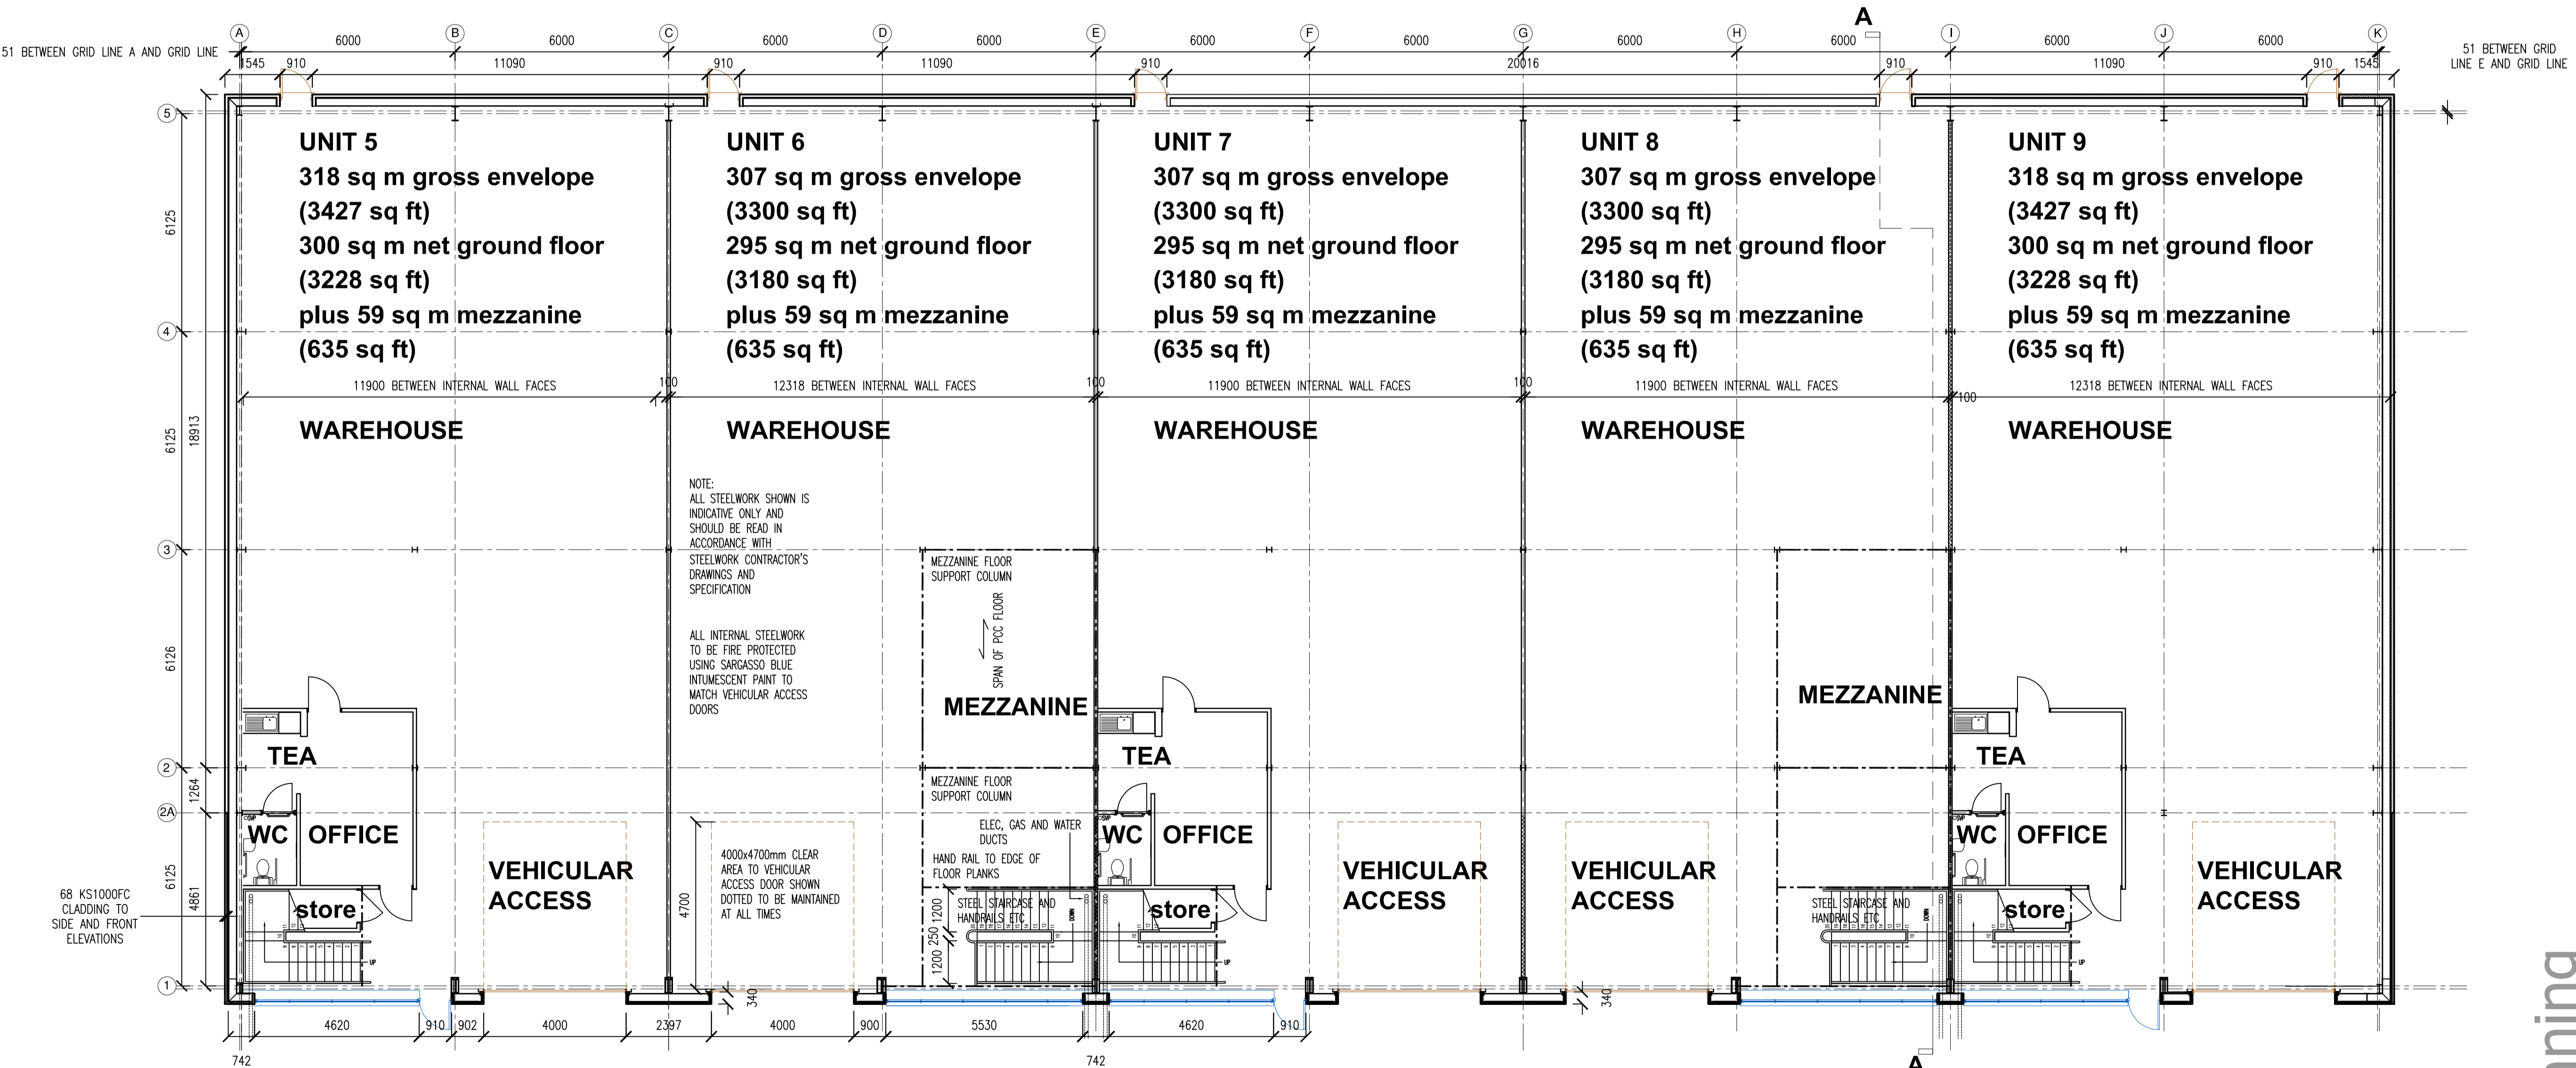

FIRST FLOOR PLAN

GROUND FLOOR PLAN

FIRST FLOOR PLAN

GROUND FLOOR PLAN

A	12.10.09	Client details corrected.	BH
rev:	date:	description:	by:

paul robinson partnership (uk) llp
 architecture, building surveying, project management, development consultancy

the old vicarage, church plain, great yarmouth, norfolk n20 1ne
 tel: 01493 842219 fax: 01493 330017
 e-mail: design@prpartnership.co.uk web: www.paulrobinsonpartnership.co.uk

ISO 9001 QUALITY ASSURED FIRM
 UKAS ACCREDITED
 Certificate Number 286701

client:
GYBC & WELLINGTON CONSTRUCTION LTD
 location:
BEACON PARK GORLESTON
 title:
300 sqm. INDUSTRIAL UNIT LAYOUT PLAN AND SECTION UNITS 5 TO 9

scale @ A1:
 1:100
 date:
 JULY 2009
 project no:
 6675

drawn by:
 KG/BH
 approved:
 BH
 project no:
 6675

revision:
 A

planning